


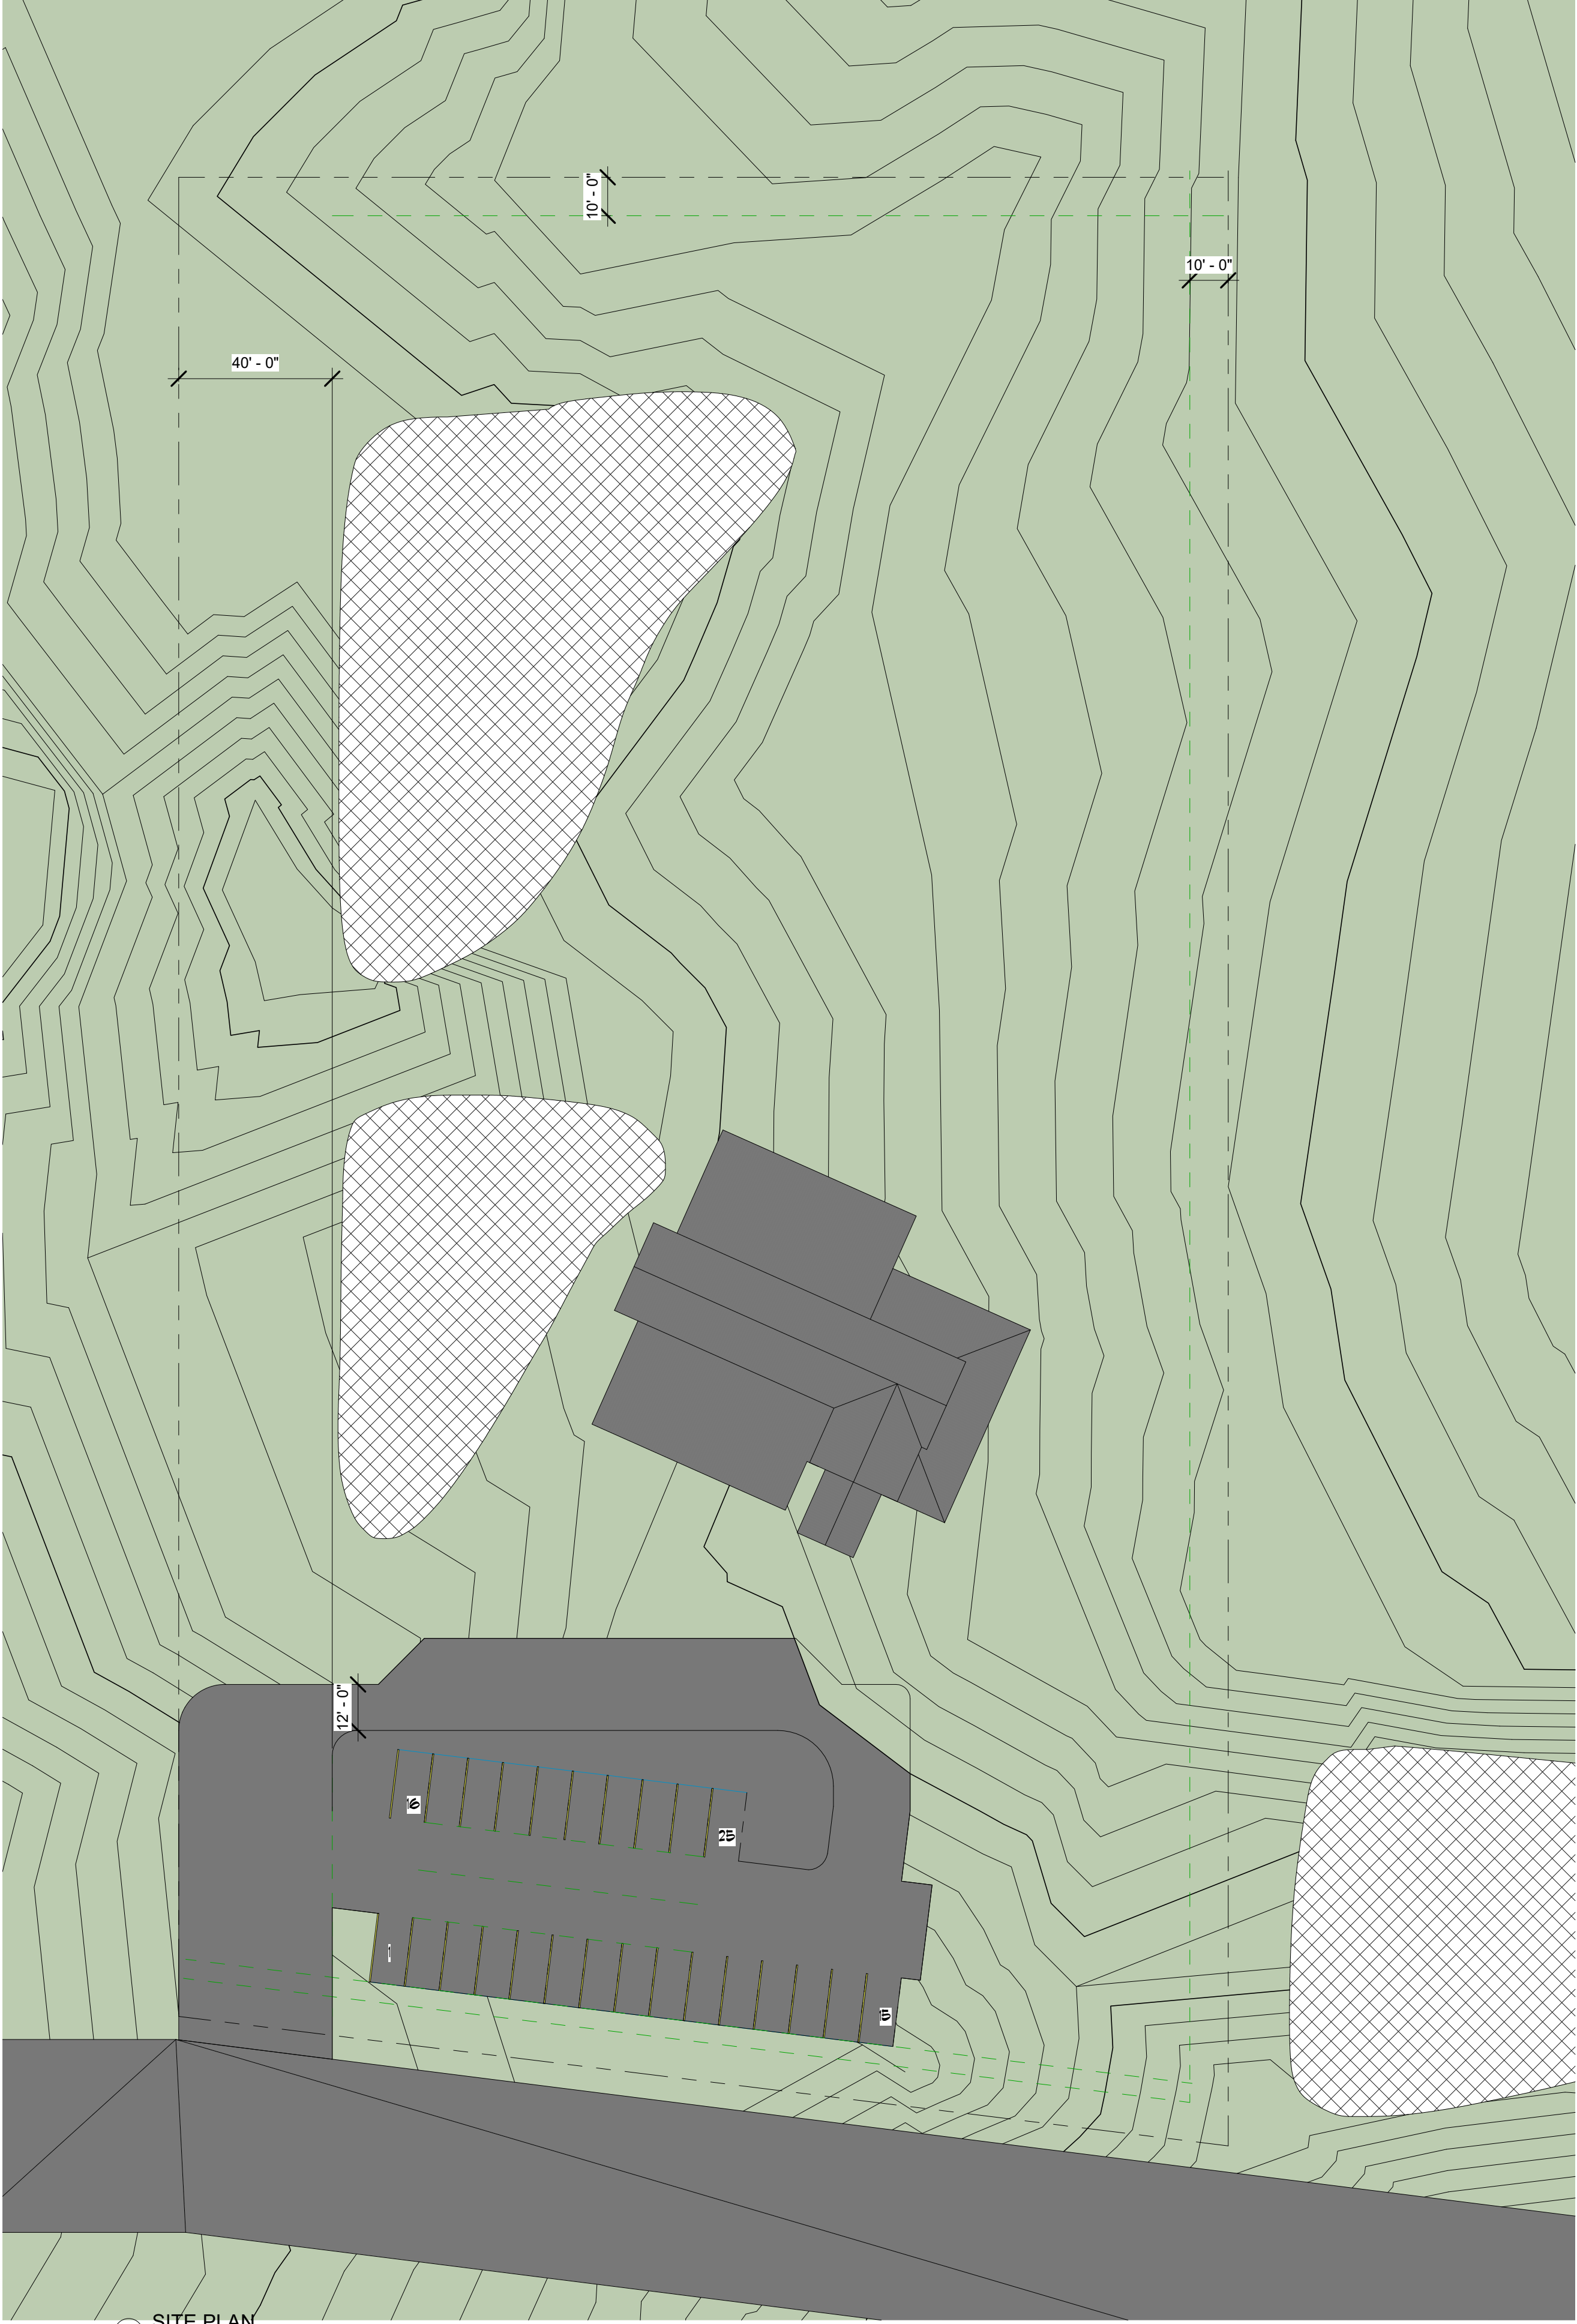

① SITE PLAN
1" = 30'-0"

Project number
Drawn By
Checked By

Project Number
Author
JWA


Janet Wiley - Architects, P.C.
reserves the common law copyright
and all other property rights to
these documents. These documents
are not to be modified or copied in
any form without the written
permission and consent of Janet
Wiley - Architects, P.C.

SD
3-2-2021

SILVER SPRUCE ACADEMY
743 COUNTY ROAD 510
DURANGO, COLORADO

Janet Wiley Architects P.C.
ARCHITECTURE INTERIORS PLANNING CONST ADMIN
1309 East Third Avenue
Durango, CO 81301
PH: 970.946.7633
email: janet@jwadurango.com
www.jwadurango.com


SD1
SITE PLAN

 

A101

FLOOR PLAN

1309 East Third Avenue
Durango, CO 81301
PH: 970.946.7633
email: janet@jwadurango.com
www.jwadurango.com

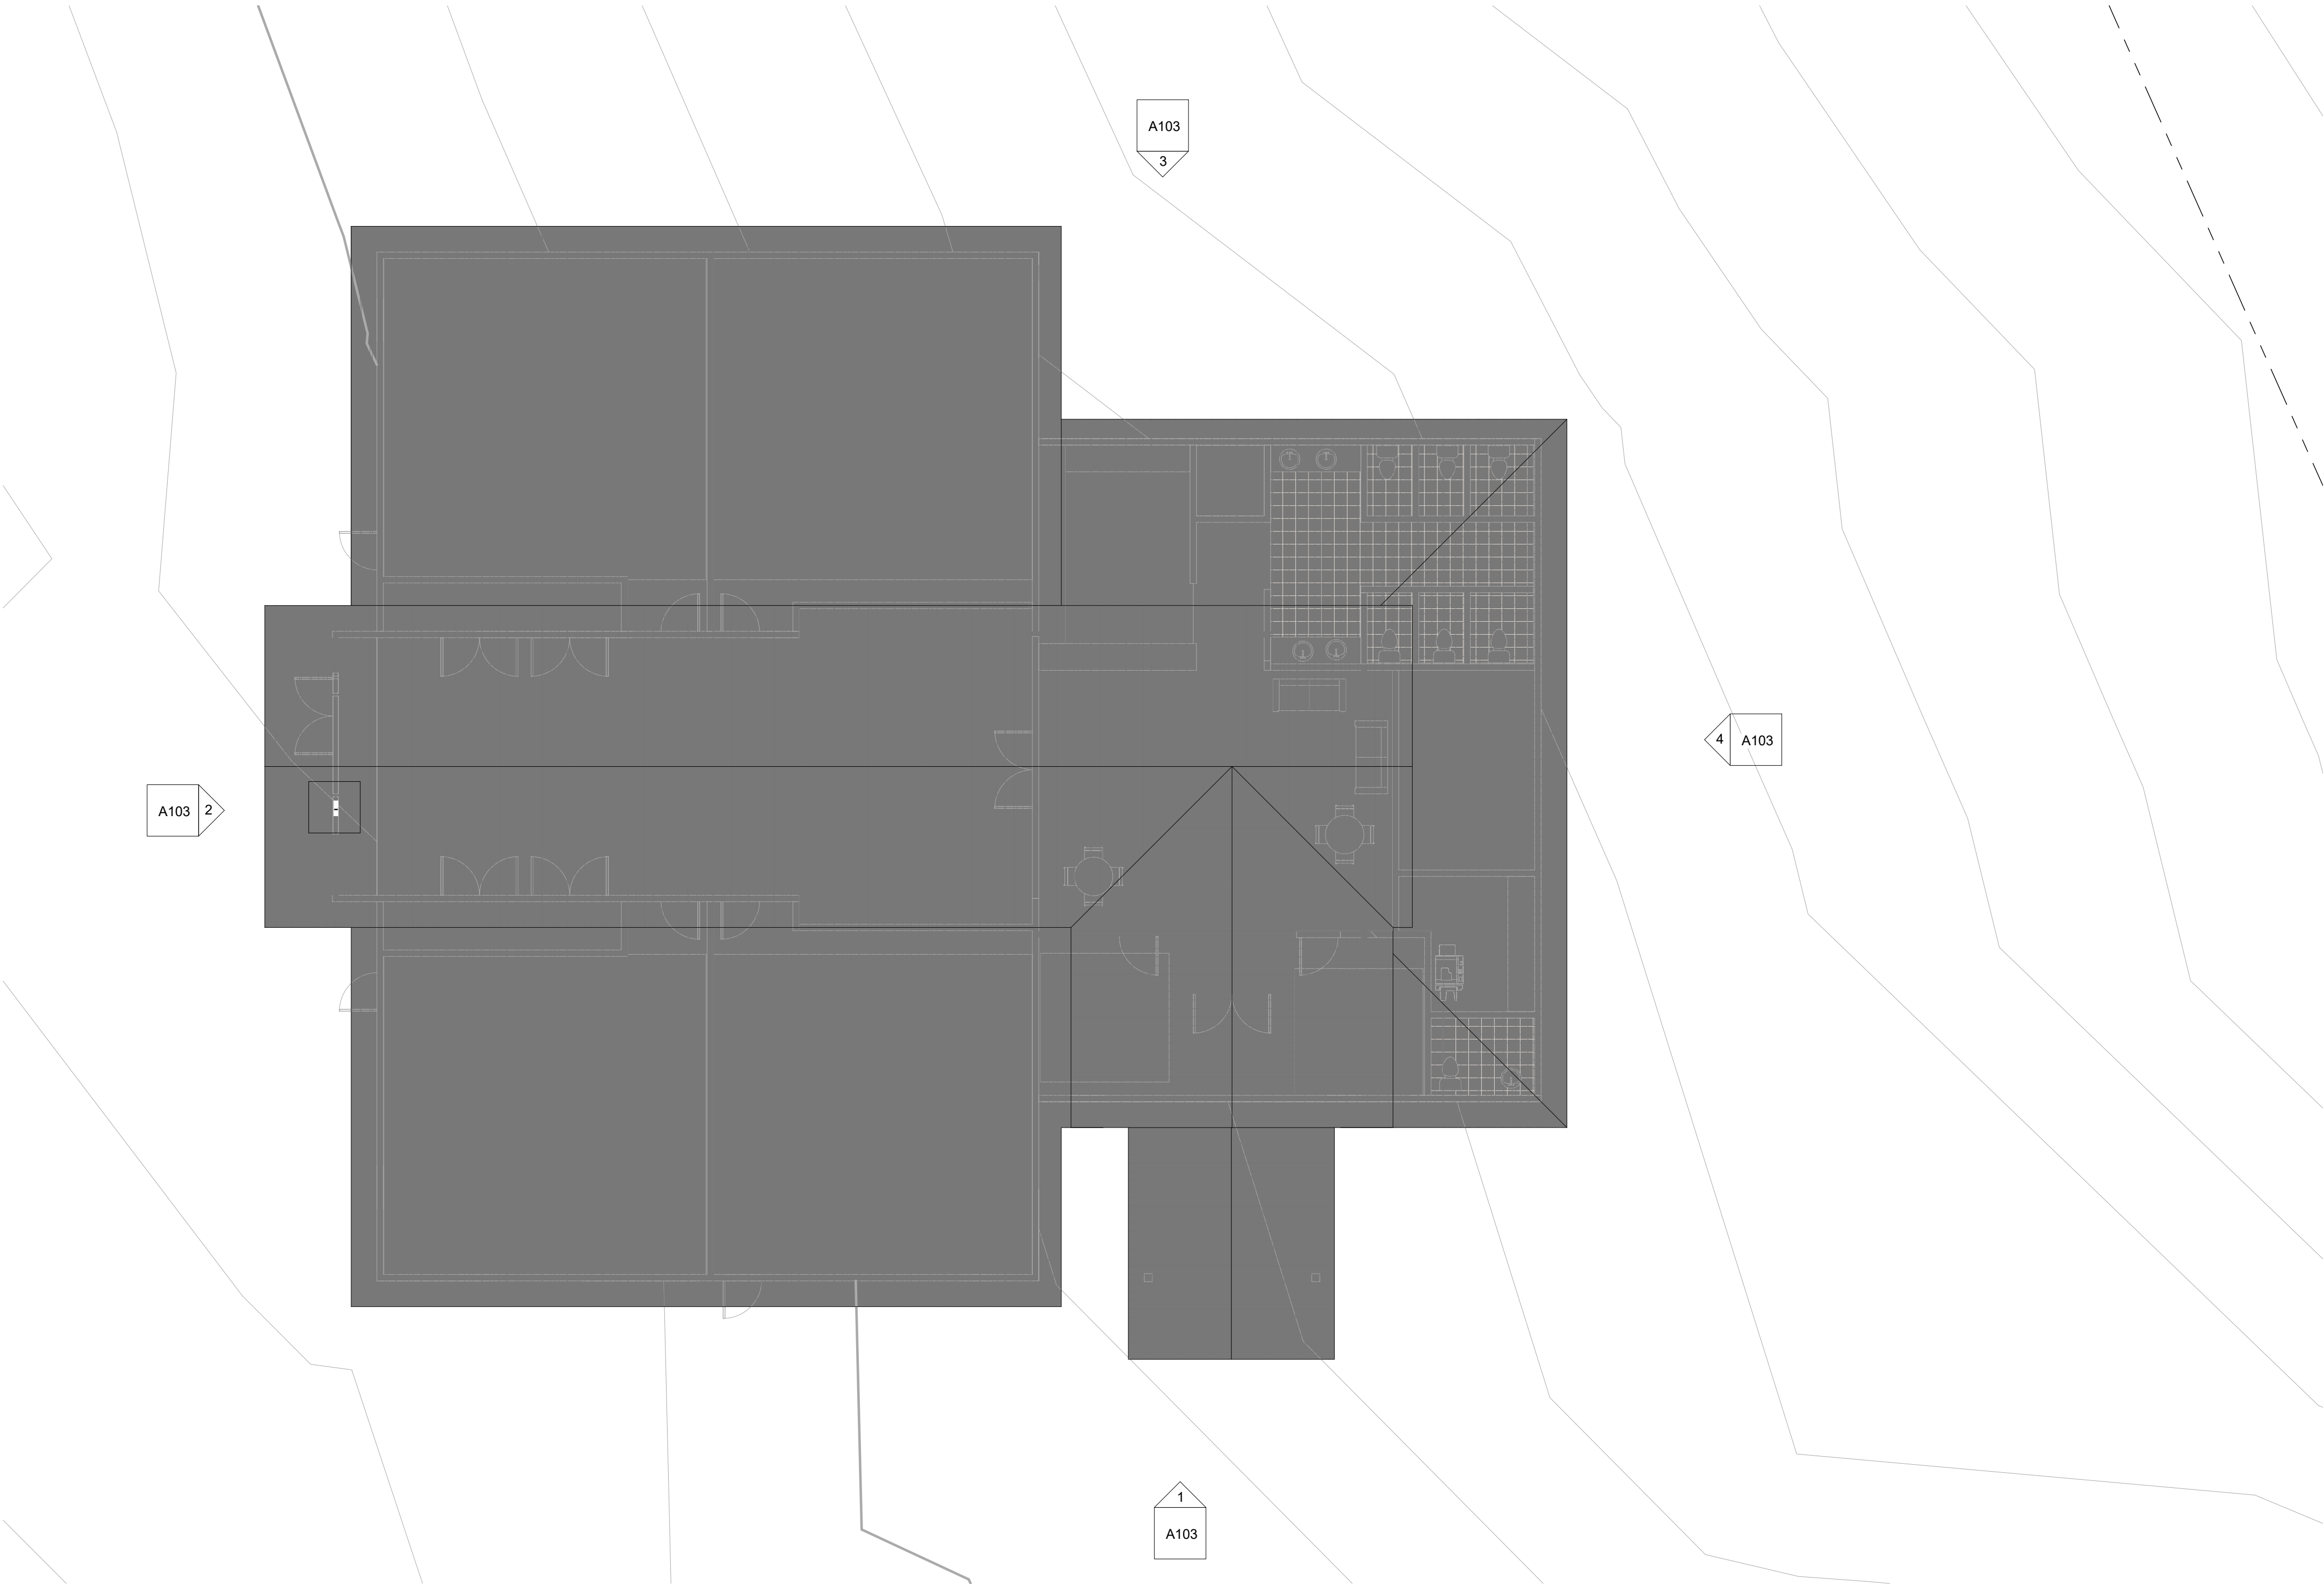

1 ROOF PLAN
1/8" = 1'-0"


A102
ROOF PLAN

Project number	Project Number
Drawn By	Author
Checked By	JWA
Issue	SD
Date	3-2-2021


Janet Wiley - Architects, P.C.
reserves the common law copyright
and all other property rights to
these documents. These documents
are not to be modified or copied in
any form without the written
permission and consent of Janet
Wiley - Architects, P.C.

SILVER SPRUCE ACADEMY
743 COUNTY ROAD 510
DURANGO, COLORADO


Janet Wiley Architects P.C.
ARCHITECTURE INTERIORS PLANNING CONST ADMIN
1309 East Third Avenue
Durango, CO 81301
PH: 970.946.7633
email: janet@jwadurango.com
www.jwadurango.com

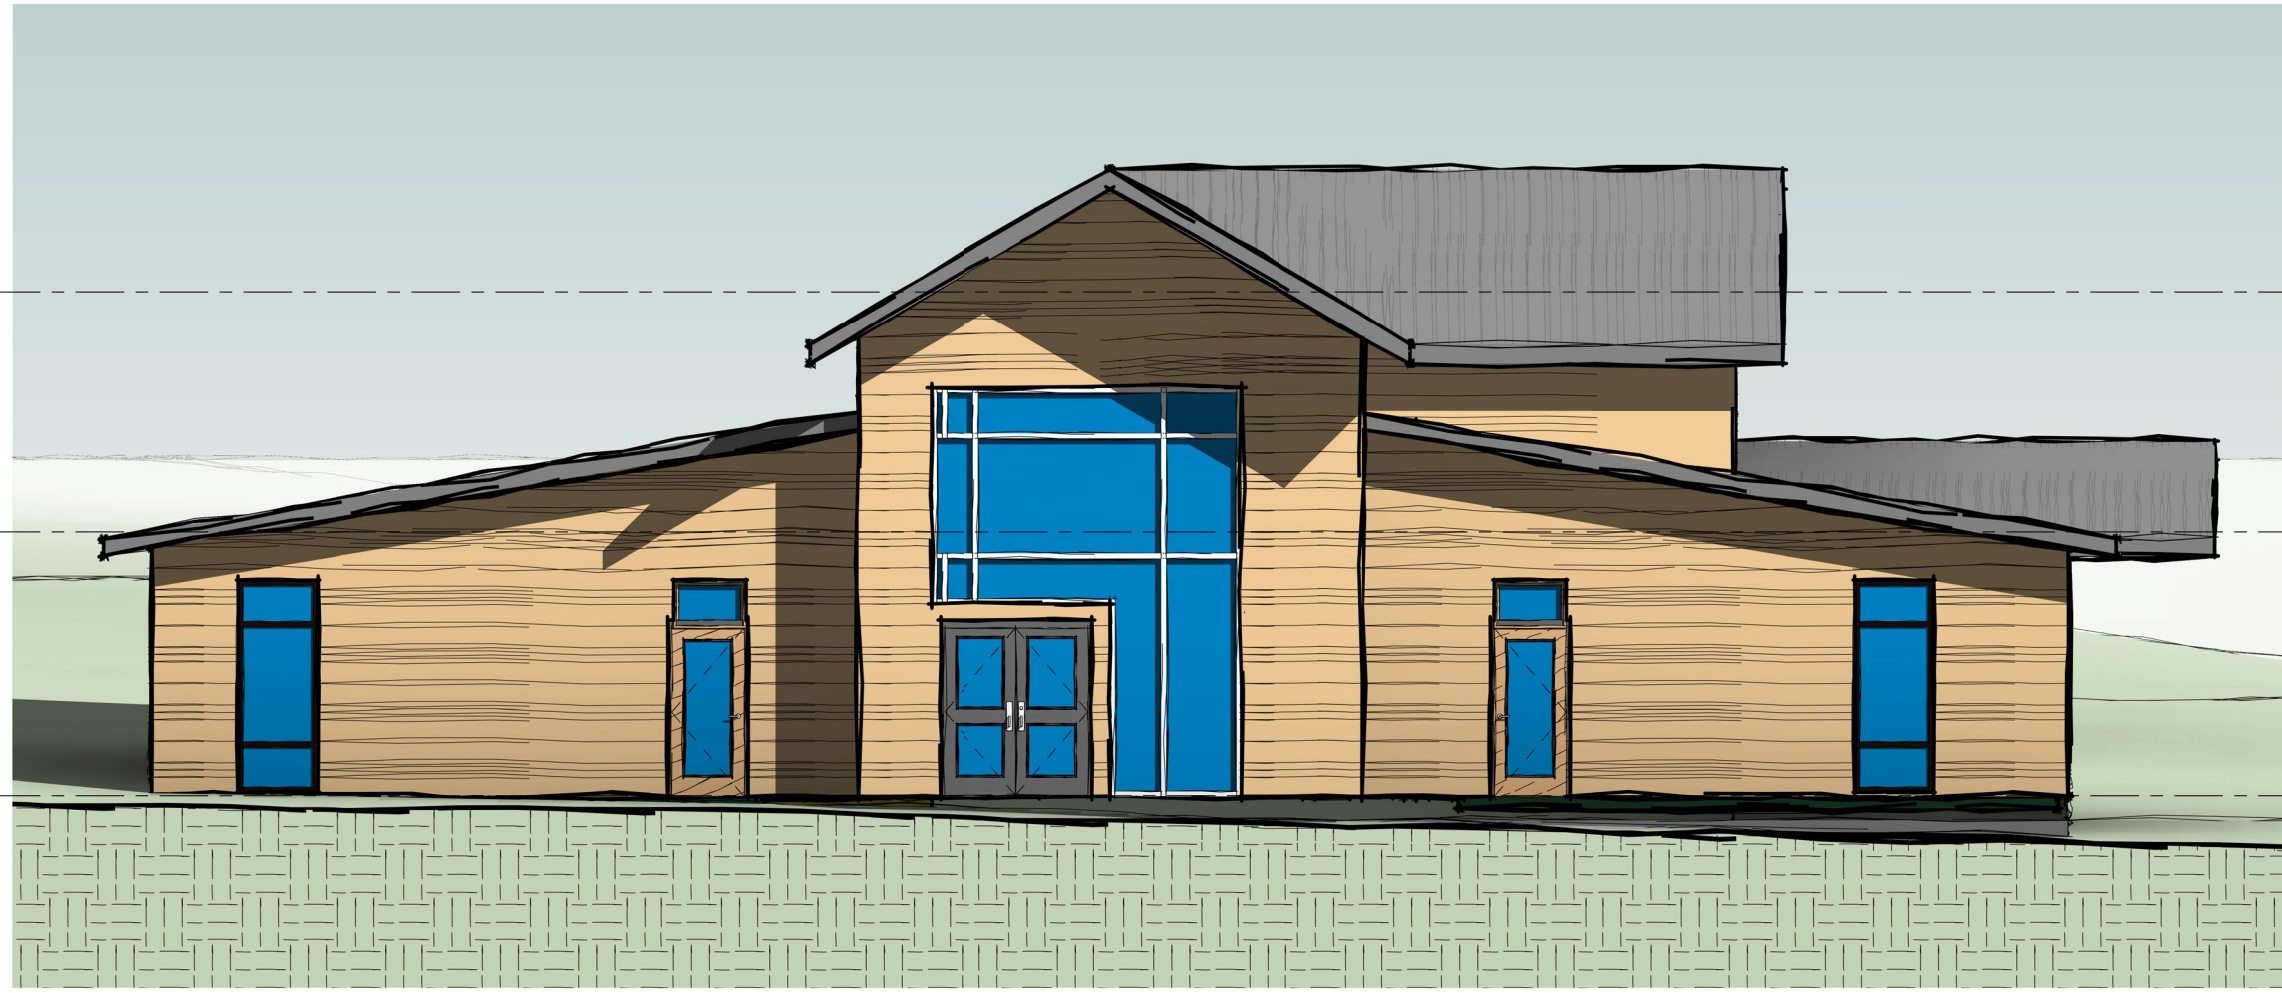


② BUILDING ELEVATION -EAST
1/8" = 1'-0"

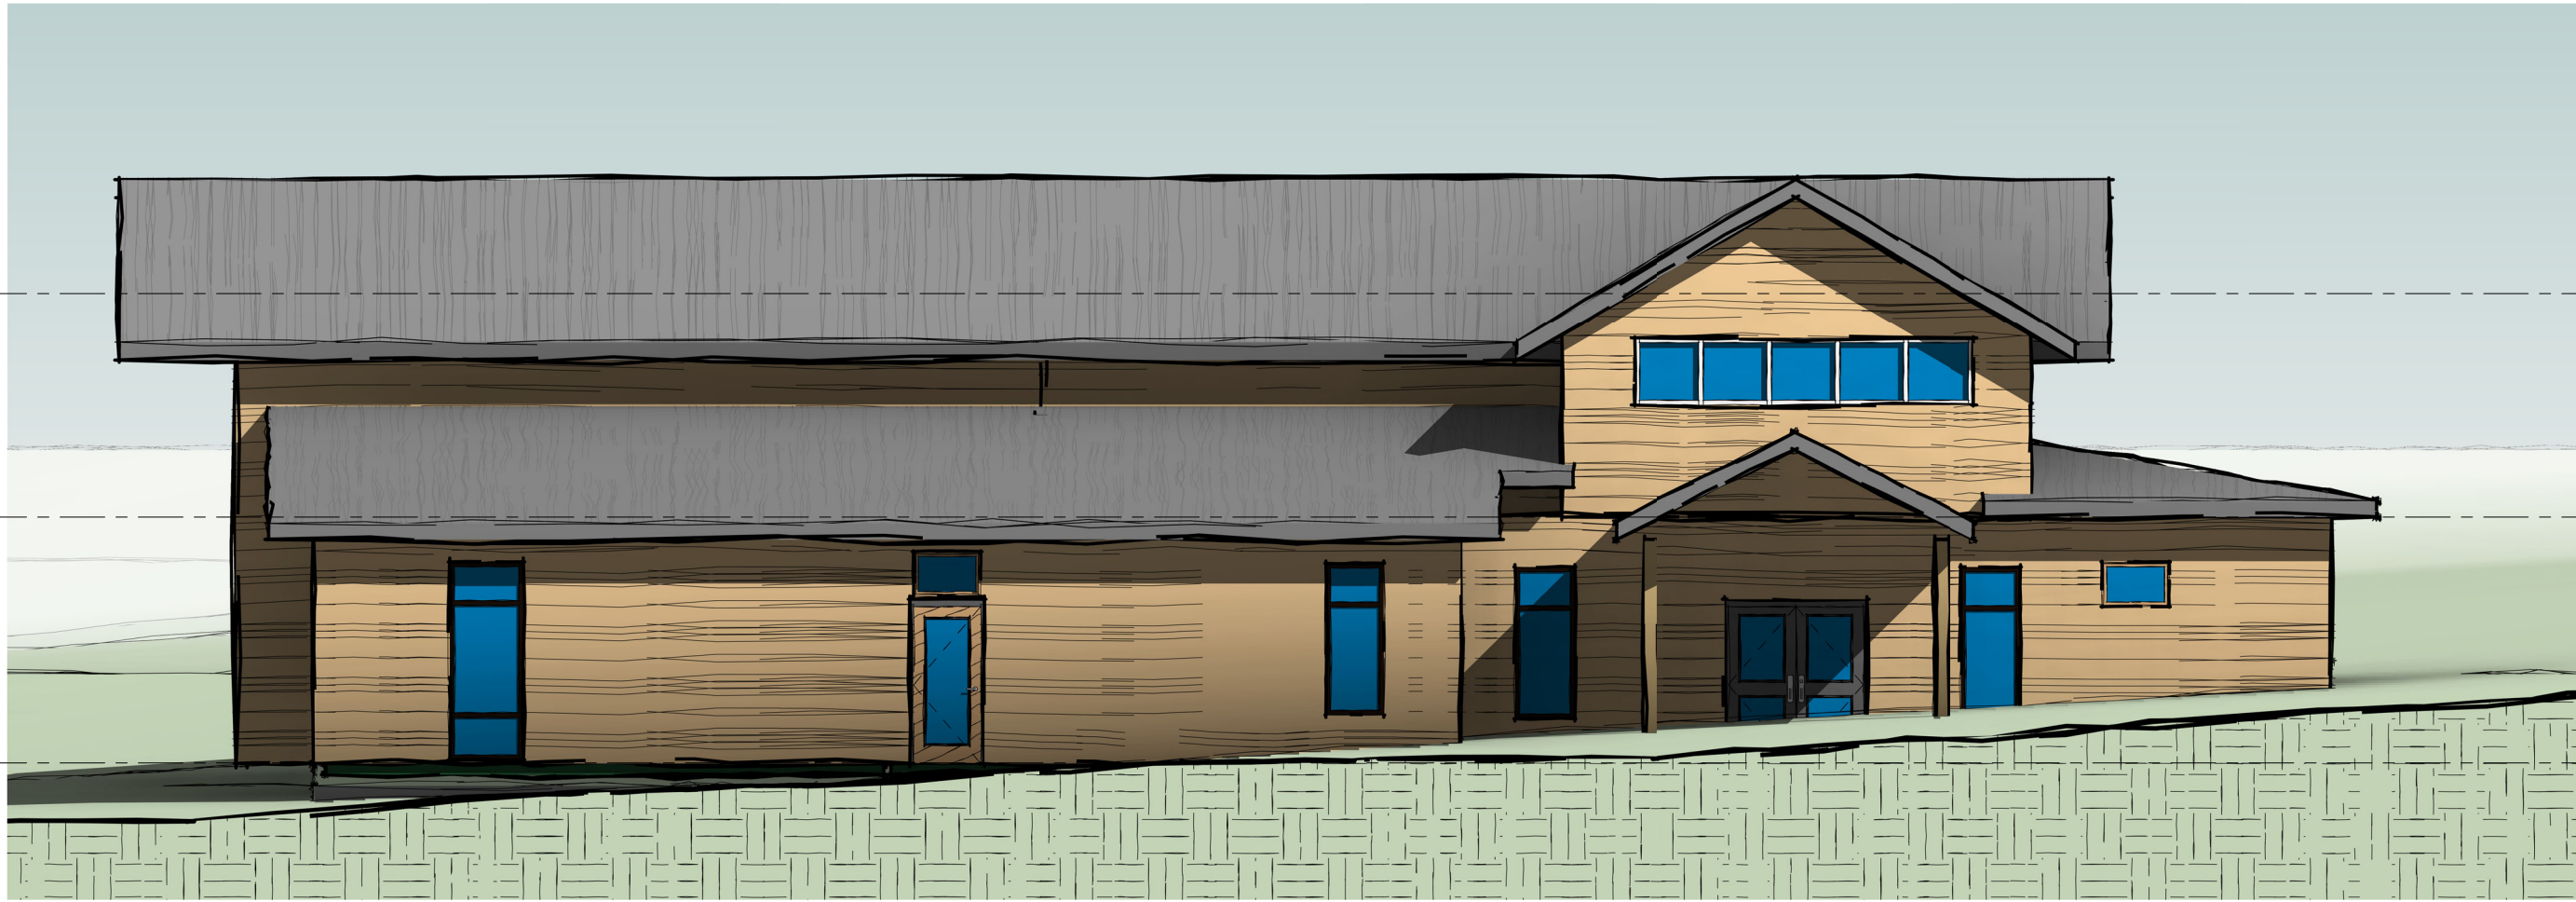

① BUILDING ELEVATION - SOUTH
1/8" = 1'-0"

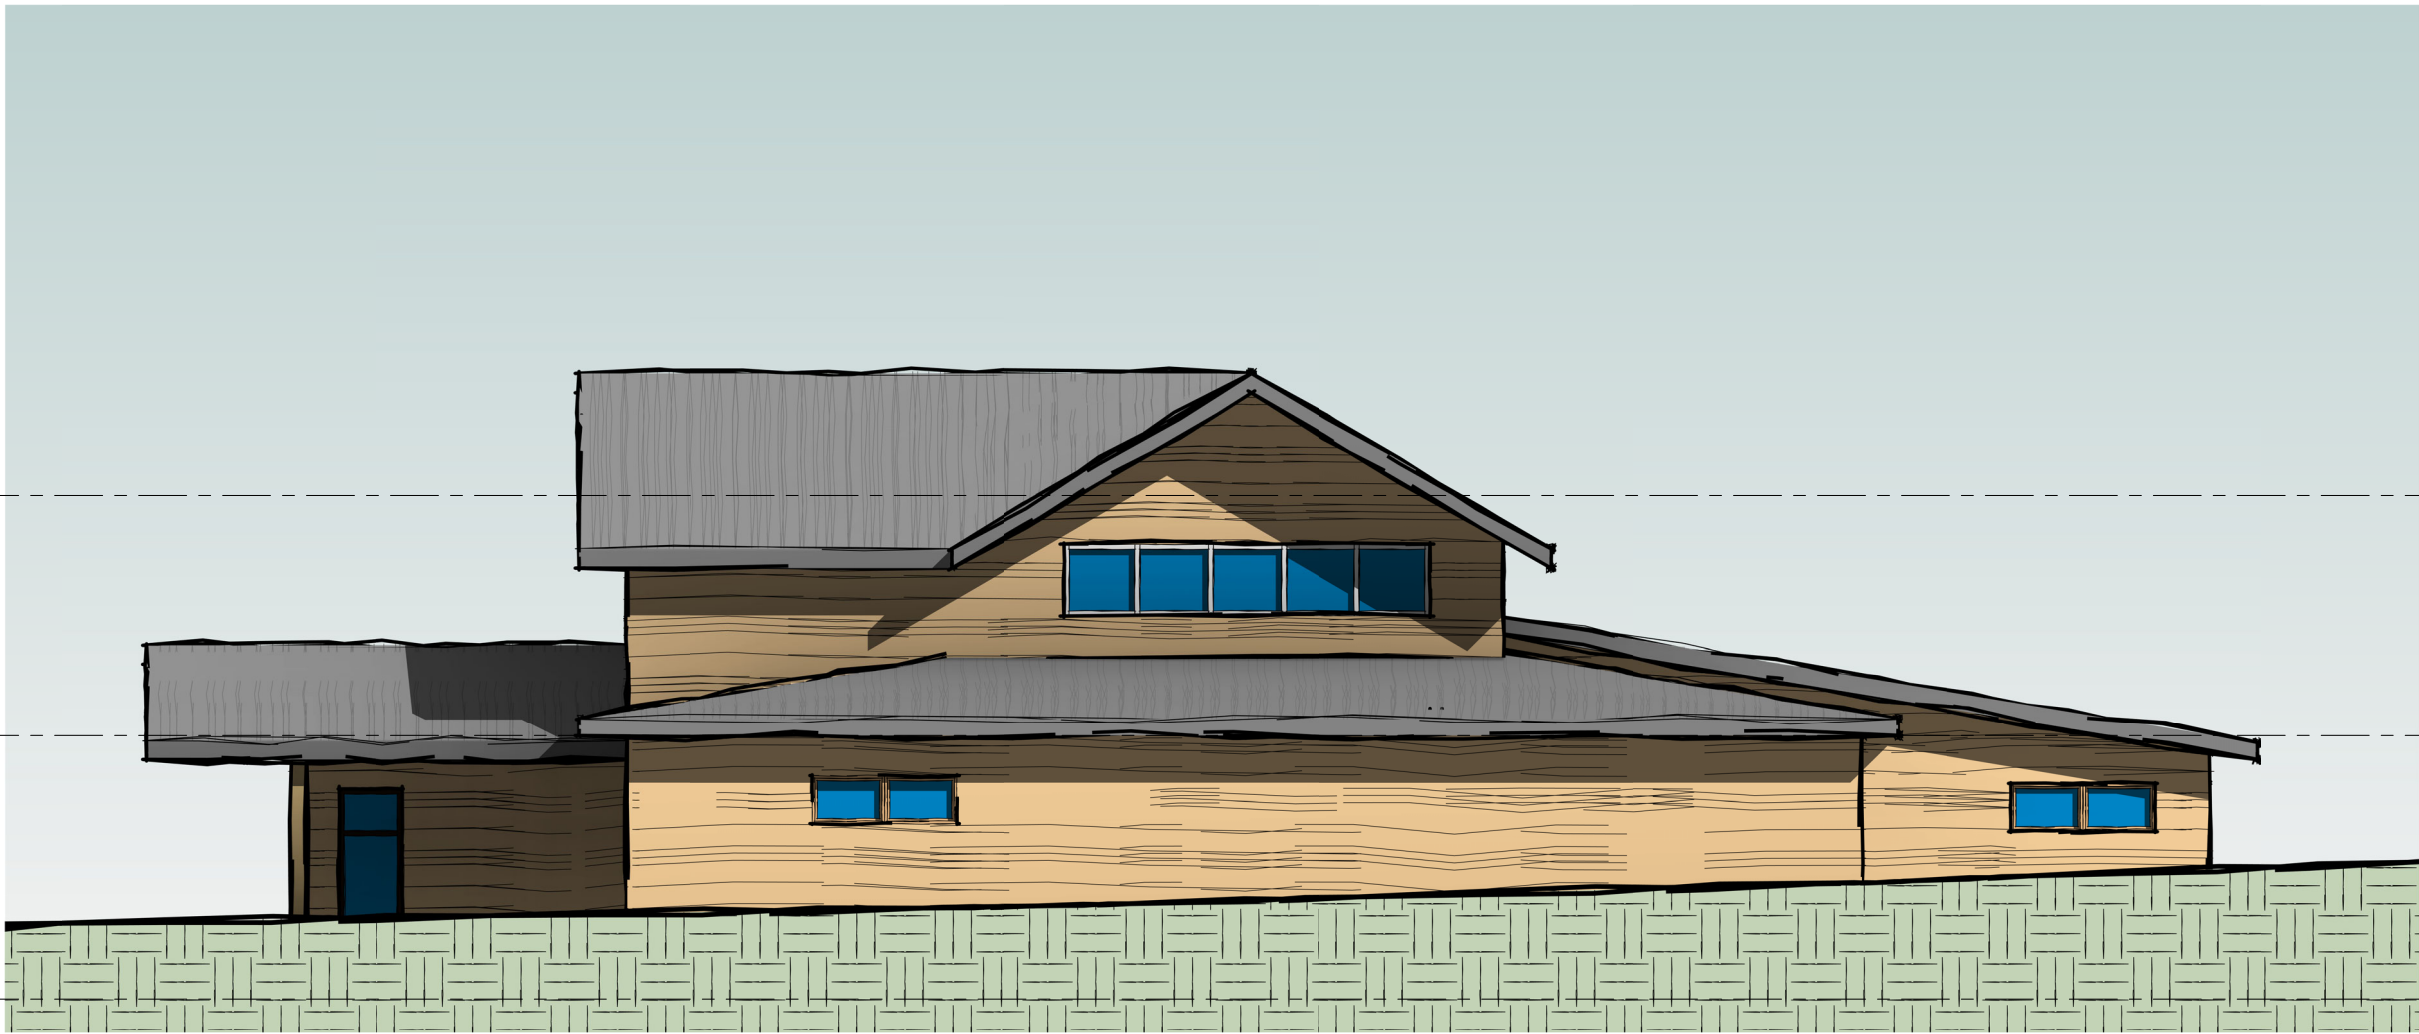

④ BUILDING ELEVATION -WEST
1/8" = 1'-0"

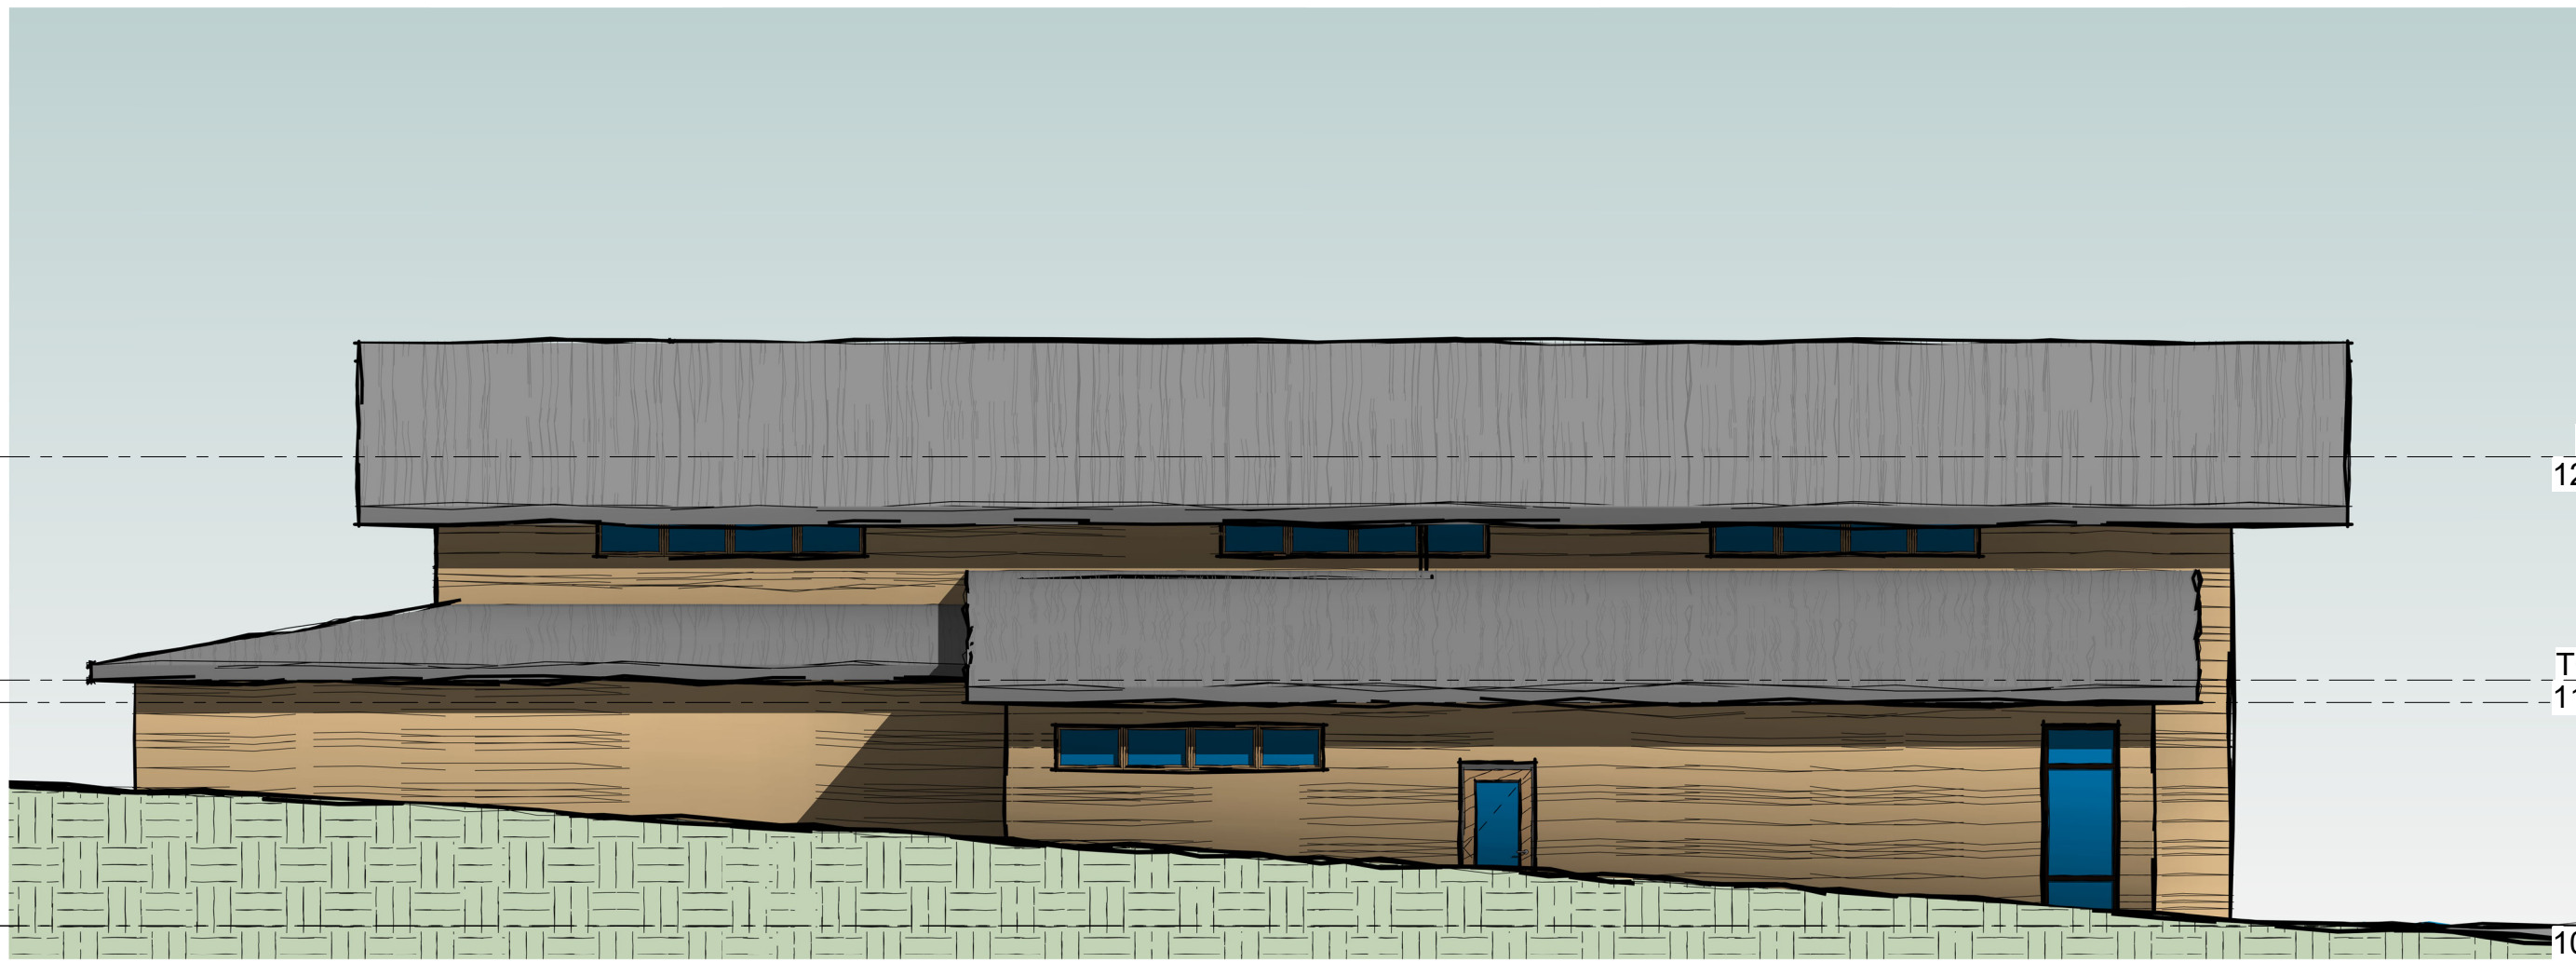

③ BUILDING ELEVATION -NORTH
1/8" = 1'-0"

Janet Wiley Architects P.C.

ARCHITECTURE INTERIORS PLANNING CONST ADMIN

SILVER SPRUCE ACADEMY
743 COUNTY ROAD 510

DURANGO, COLORADO

Janet Wiley - Architects, P.C.
reserves the common law copyright
and all other property rights to
these documents. These documents
are not to be modified or copied in
any form without the express
permission and consent of Janet
Wiley - Architects, P.C.

Project Number	Author	SD
	JWA	3-2-2021
Project number	Drawn By	Issue
	Checked By	Date

A103
BUILDING
ELEVATIONS

1309 East Third Avenue
Durango, CO 81301
PH: 970.946.7633
email: janet@jwarchitecture.com
www.jwarchitecture.com